


5 **CARPARK NORTH ELEVATION**  
1 : 200  
REFER TO SHEET 3200 - 5 FOR CORRESPONDING EXISTING CONDITION

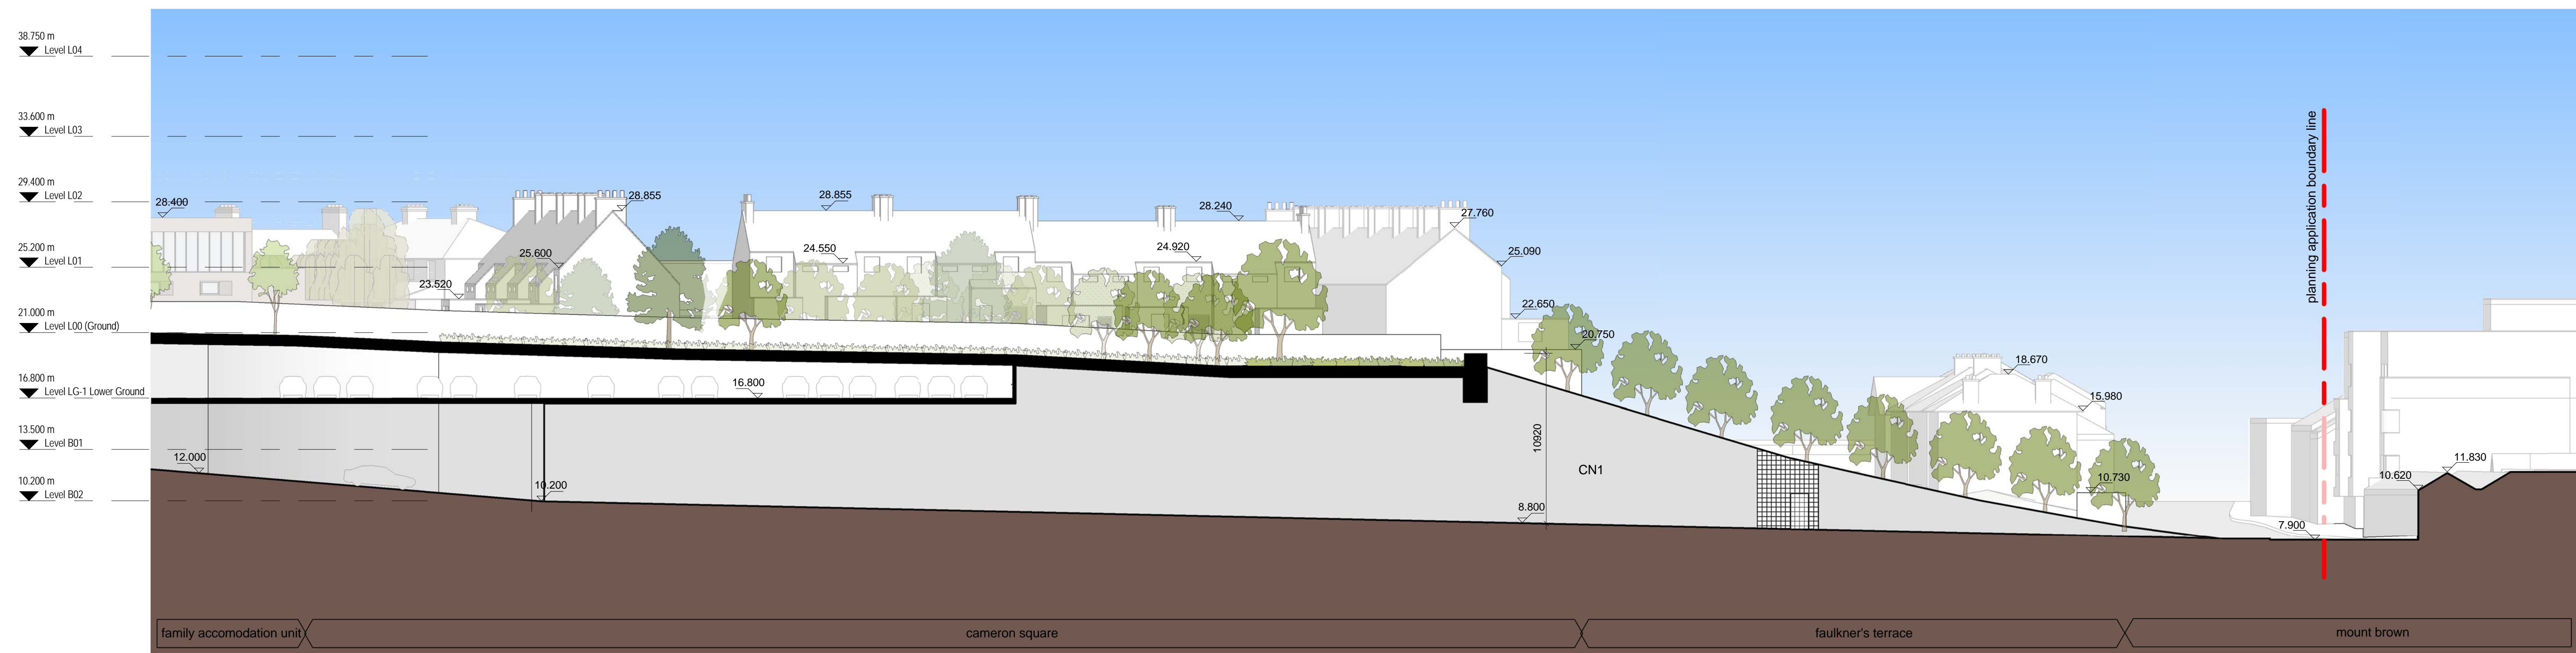

35 **ELEVATION - SIDE OF CARPARK ENTRY FROM MOUNT BROWN**  
1 : 200  
REFER TO SHEET 3202 - 35 FOR CORRESPONDING EXISTING CONDITION

				<div>Exterior Envelope Specification</div> <div><div><div>CONCRETE</div><div>CH1 - Architectural Concrete Type 1</div><div>CH2 - Architectural Concrete Type 2</div><div>COPING</div><div>COPING - Anodized Aluminium Coping</div><div>DC5 - Metal Double Door</div><div>DC6 - Flameless Glass Door</div><div>DC7 - Steel Gate</div><div>CURTAIN WALL</div><div>CH1 - Unitised Aluminium Curtain Wall</div><div>CH2 - Structural Glazed System</div><div>CW3 - Glazed Panel to Soffit (back panel)</div><div>CW4 - Bone</div><div>CW5 - Roof Glazing System</div><div>CW6 - Aluminium Curtainwall, Recessed</div><div>CW7 - Aluminium Curtainwall, Recessed into concrete wall</div></div><div><div>EXTERNAL DOORS</div><div>DO1 - Glass Double Door</div><div>DO2 - Revolving Door</div><div>DO3 - Glass Single Door</div><div>DO4 - Metal Single Door</div><div>DO5 - Metal Double Door</div><div>DO6 - Flameless Glass Door</div><div>DO7 - Steel Gate</div><div>DRT1 - Stainless Steel Gutter</div></div><div><div>GLAZING</div><div>GL1 - Clear Double Glazing</div><div>GL2 - Clear Double Glazing with Integral Blind</div><div>GL3 - Clear Double Glazing with Ceramic Fit (bespoke art work (bc))</div></div><div><div>LOUNGRES</div><div>LH1 - Aluminium Louvre</div><div>LQ2 - Glass Louvre Ventilator</div></div><div><div>METAL</div><div>ME1 - Metal Panel Type 1</div><div>ME2 - Metal Panel Type 2 - Anodized Aluminium Panel (colour (bc))</div></div></div> <div><div>RAILINGS -</div><div>RA1 - Glass Railing Privacy - 1500mm high</div><div>RA2 - Galvalume Steel Railing</div><div>RA3 - Glass Railing Clear - 1500mm high</div><div>ROOFIS</div><div>RO1 - Standing Seam Metal Roof</div><div>RO2 - Standing Seam Perforated Metal Roof</div><div>RO3 - Liquid Applied Waterproof Coating</div><div>STONE</div><div>ST1 - Natural Stone Rainscreen System</div><div>ST2 - Rainscreen System using colour coated material</div><div>ST3 - Stone Soffit - Return; part of same system as ST1</div><div>ST4 - Glazed / Glass Tile Soffit; Part of the same system as ST2</div><div>MISCELLANEOUS</div><div>MA1 - Helped Steel</div><div>MA2 - Exposed Steel</div></div> <div><div>WINDOWS -</div><div>W1 - Recessed</div><div>W2 - Recessed + Fin</div><div>W3 - Extended</div><div>W4 - Recessed + Angle</div><div>W5 - Flush</div></div> <div><div>0m</div><div>4m</div><div>8m</div><div>12m</div><div>16m</div><div>20m</div></div> <div><div>SCALE 1:200</div><div>DIMENSIONS IN MILLIMETRES</div><div>LEVELS IN METRES</div></div> <div><div>35</div><div>36</div><div>37</div><div>38</