


① Elevation North West
1 : 50



② Field of Vision Axometric
1 : 50

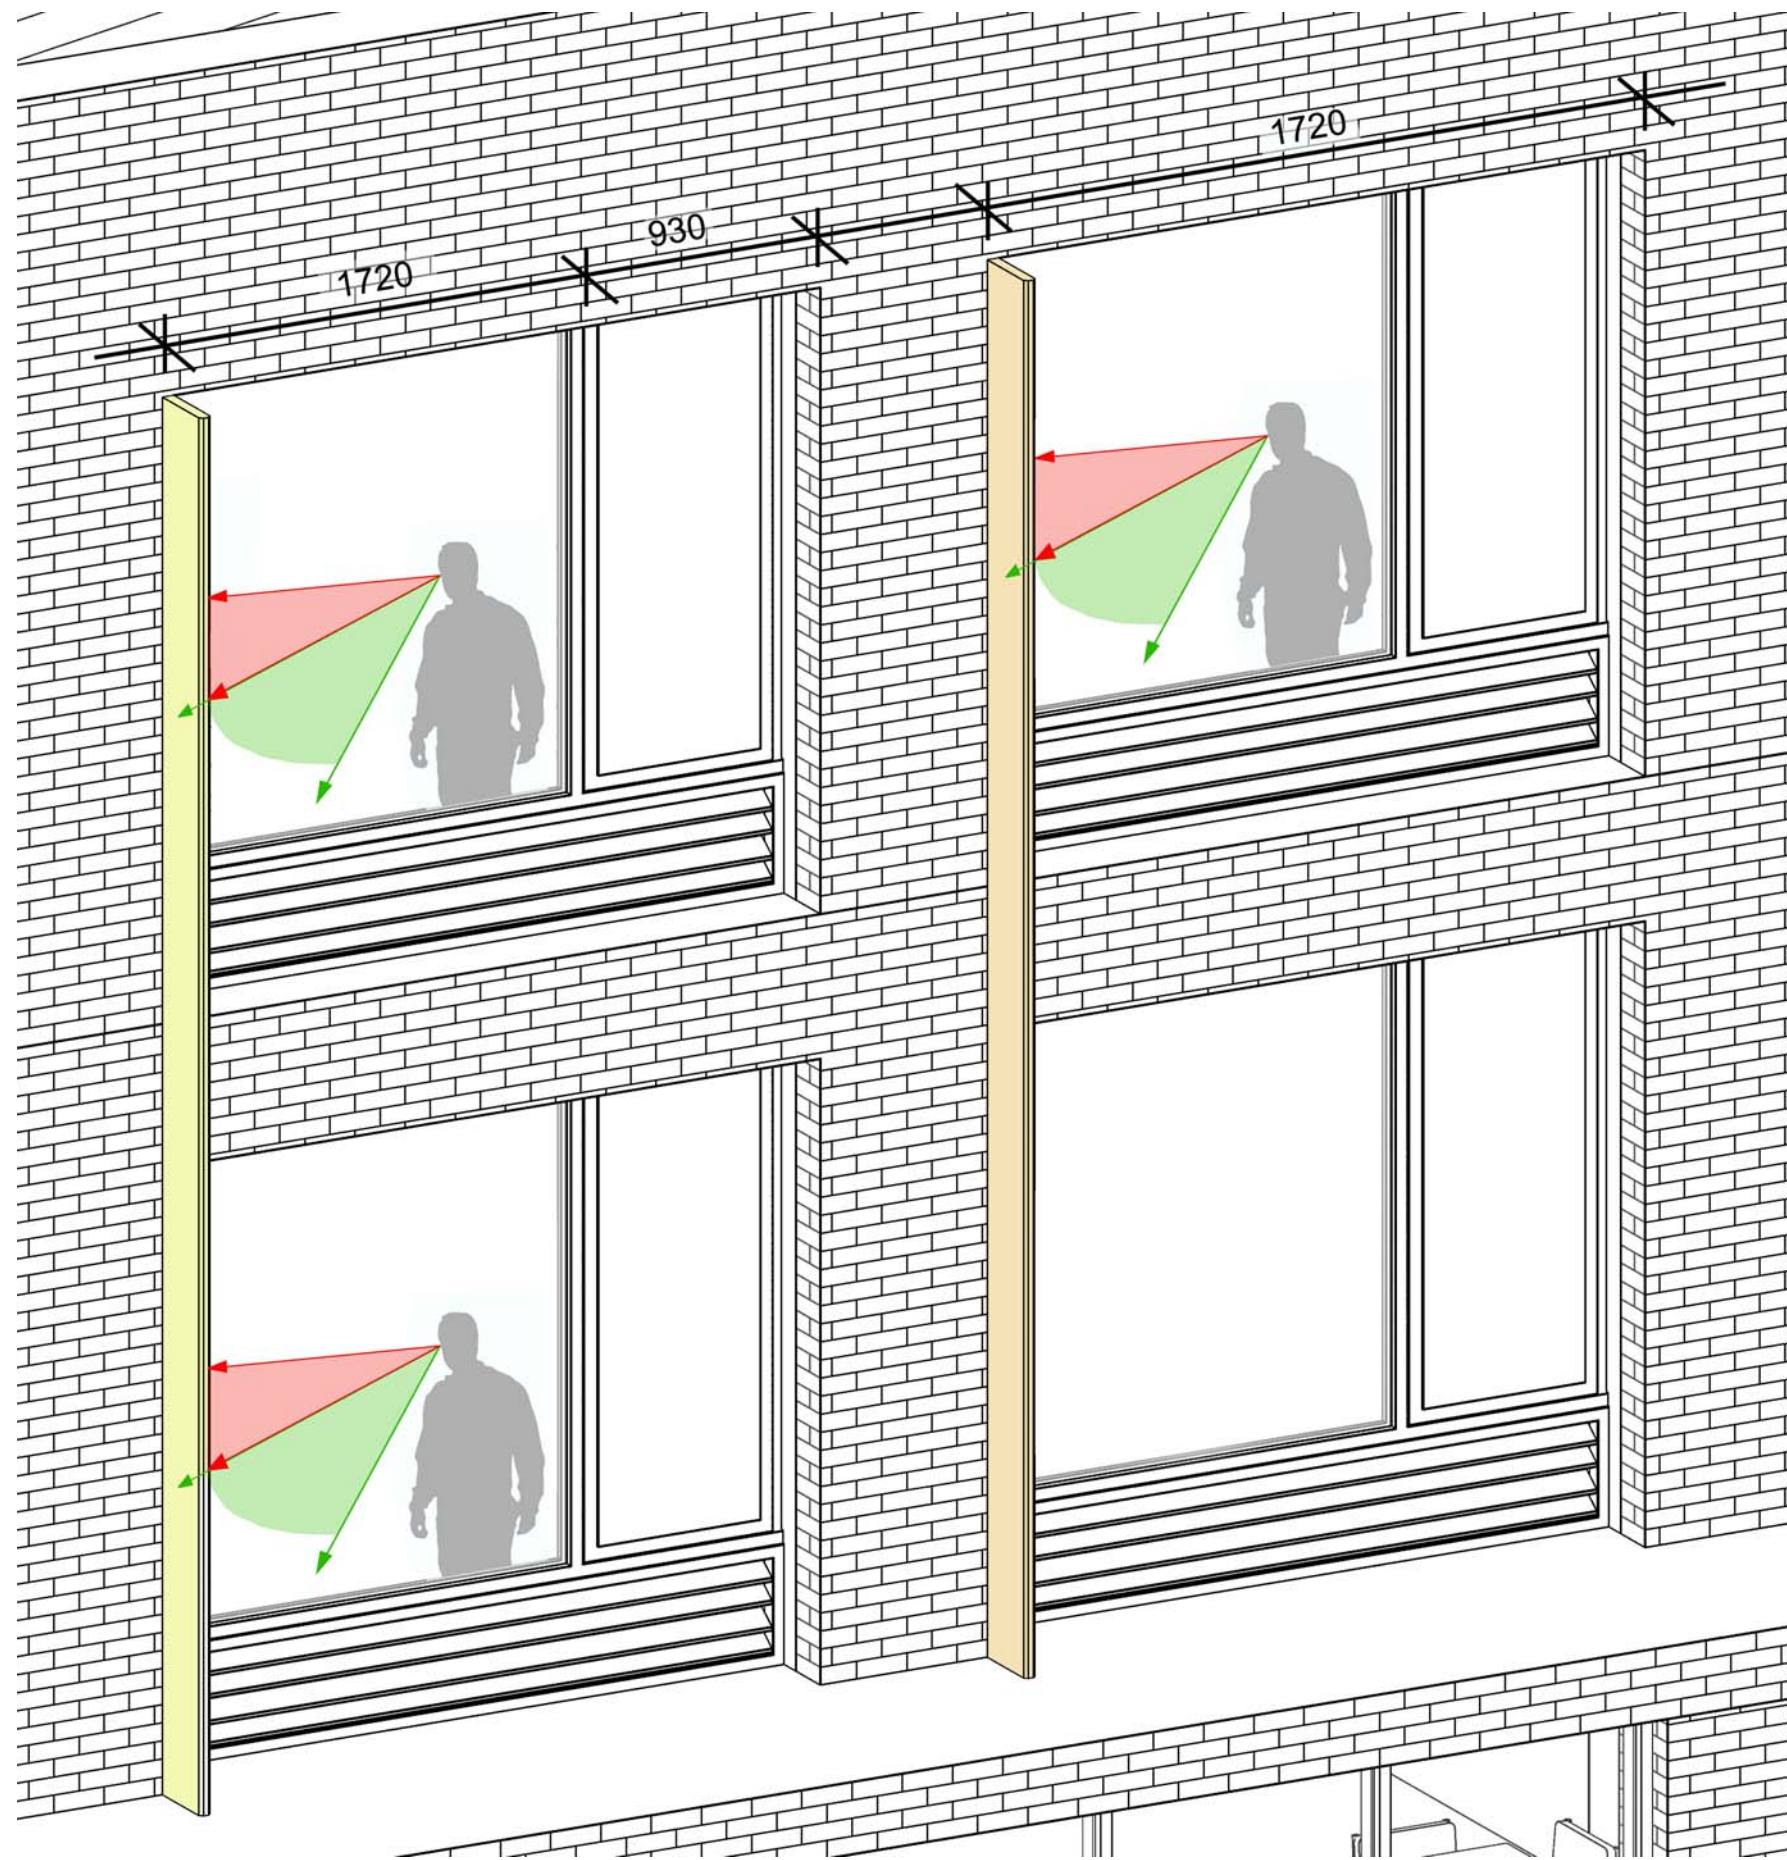

③ Elevation South East
1 : 50

LEGEND

DIMENSIONS IN MILLIMETRES
LEVELS IN METRES

REVISION DESCRIPTION	DRAWN	CHECKED	DATE	REVISION DESCRIPTION	DRAWN	CHECKED	DATE	REVISION DESCRIPTION	DRAWN	CHECKED	DATE



BDP.

Blackhall Green
Blackhall Pl
Dublin 7
Ireland
T +353 (1) 474 0600
E info@bdp.com
www.bdp.com

O'Connell Mahon Architects

9 Fitzwilliam Place
Dublin 2
Ireland
T +353 (1) 676 7408
E info@oconnellmahon.ie
www.oconnellmahon.ie

PROJECT TITLE		National Paediatric Hospital Project Family Accommodation Unit	
REVISION	DATE	DESCRIPTION	SCALE

ELEVATIONS - 1_50

STAGE 2A

NPH-A-BDP-PL-00-FA-2300

@ A1

1 : 50

Aug 2015

REVISION