



19 EXISTING SITE SECTION
1 : 200
REFER TO SHEET 2204 - 19 FOR CORRESPONDING PROPOSED CONDITION

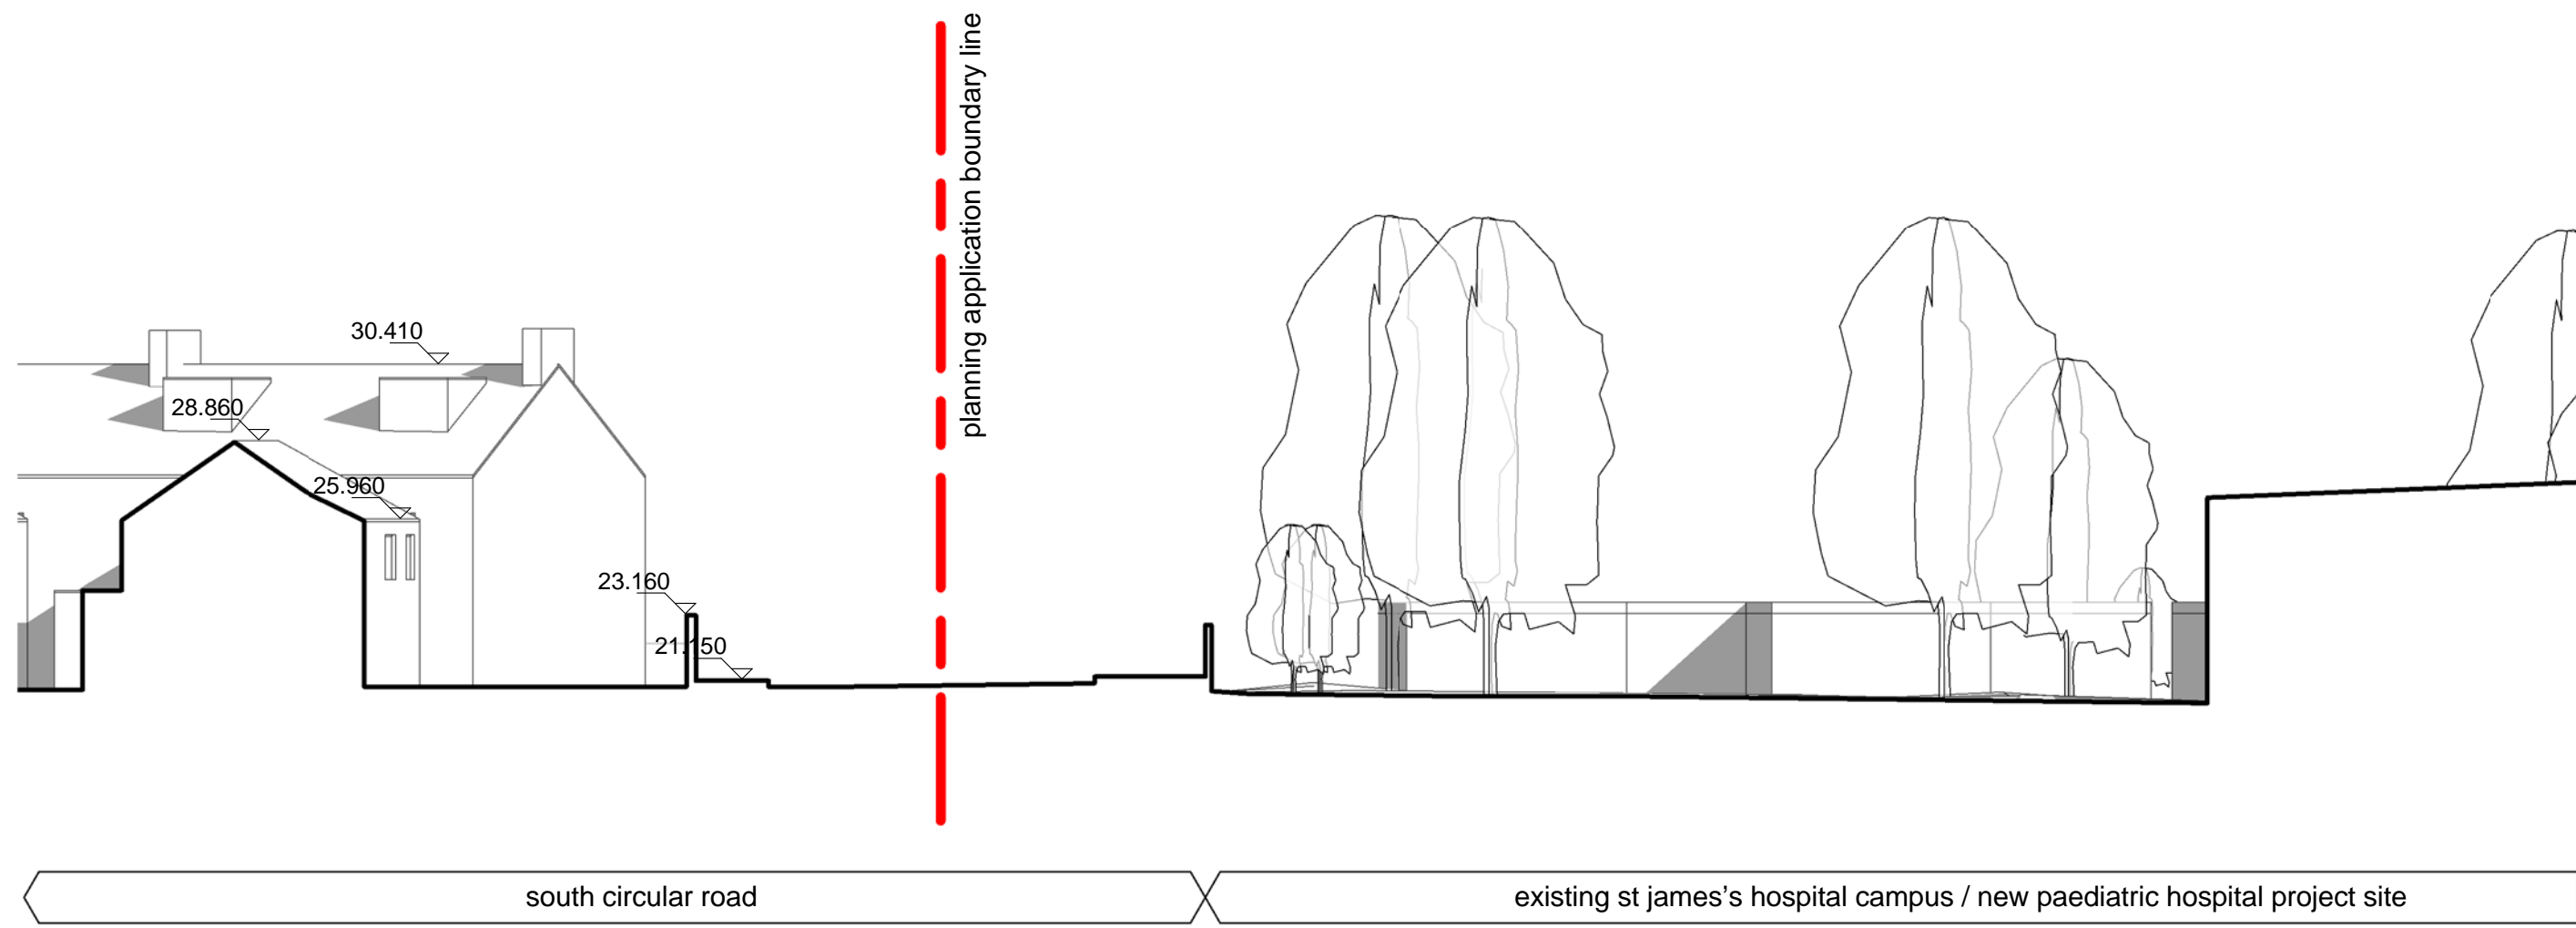


20 EXISTING SITE SECTION
1 : 200
REFER TO SHEET 2204 - 20 FOR CORRESPONDING PROPOSED CONDITION




22 EXISTING SITE SECTION
1 : 200
REFER TO SHEET 2204 - 22 FOR CORRESPONDING PROPOSED CONDITION

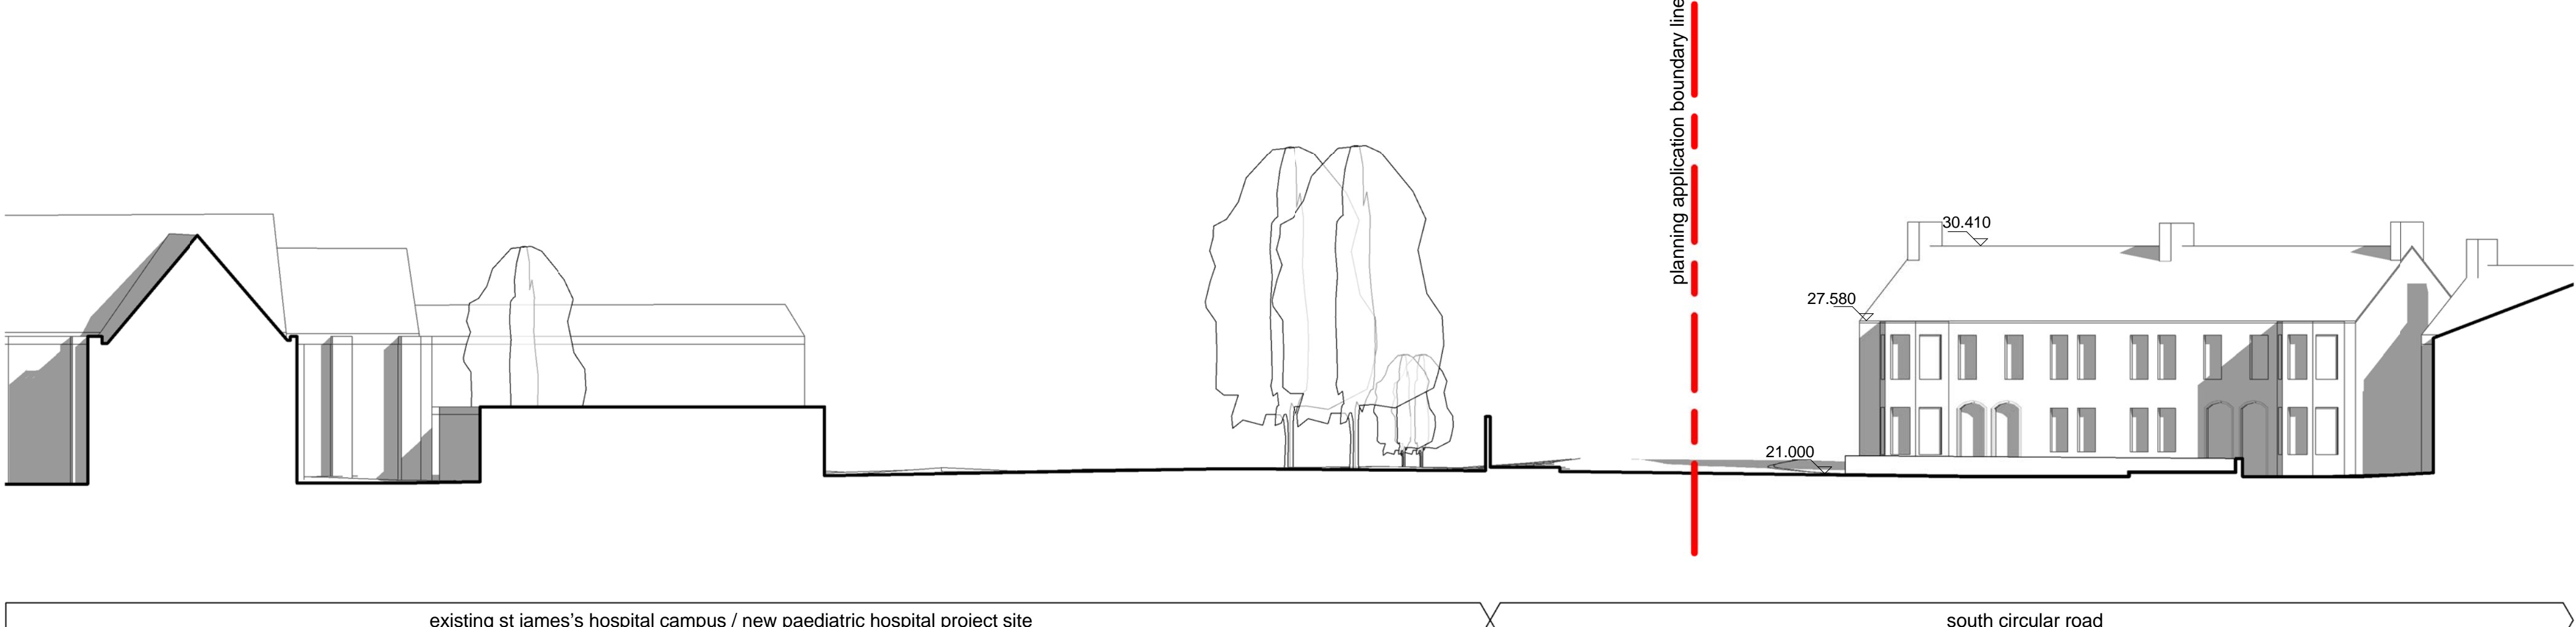

23 EXISTING SITE SECTION
1 : 200
REFER TO SHEET 2204 - 23 FOR CORRESPONDING PROPOSED CONDITION

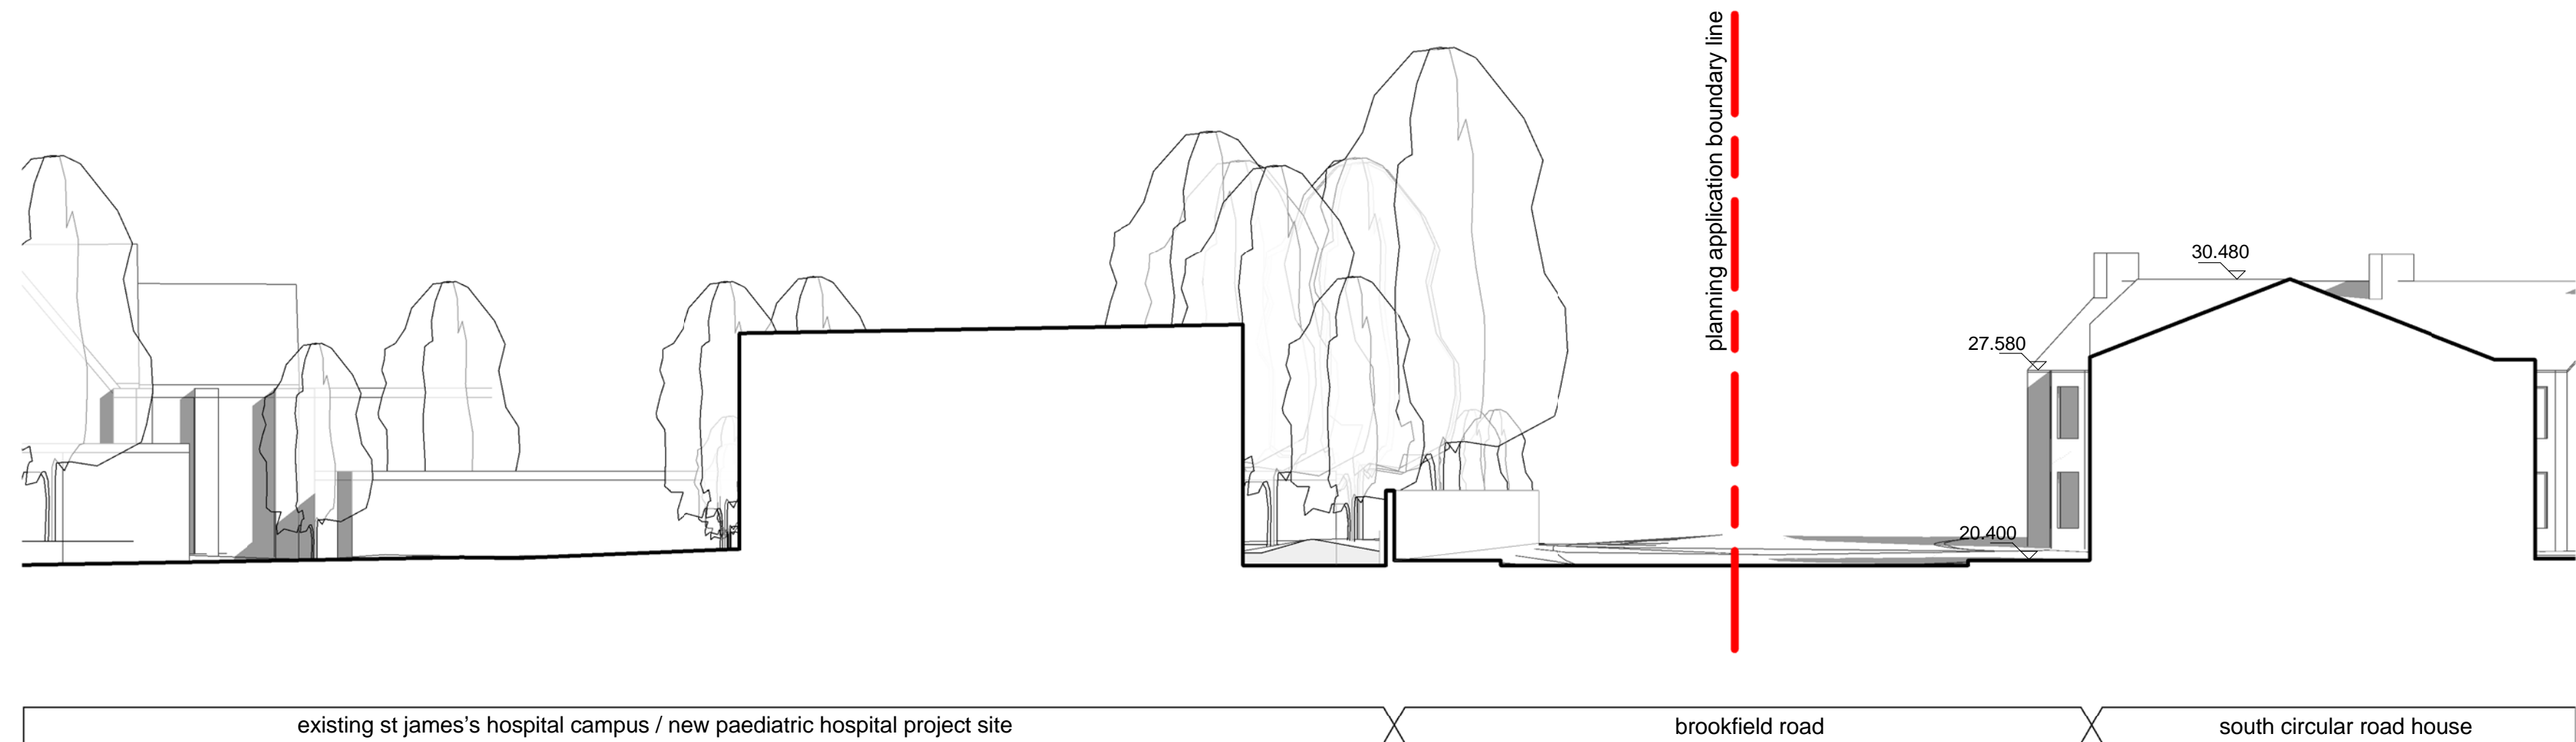

25 EXISTING SITE SECTION
1 : 200
REFER TO SHEET 2203 - 25 FOR CORRESPONDING PROPOSED CONDITION

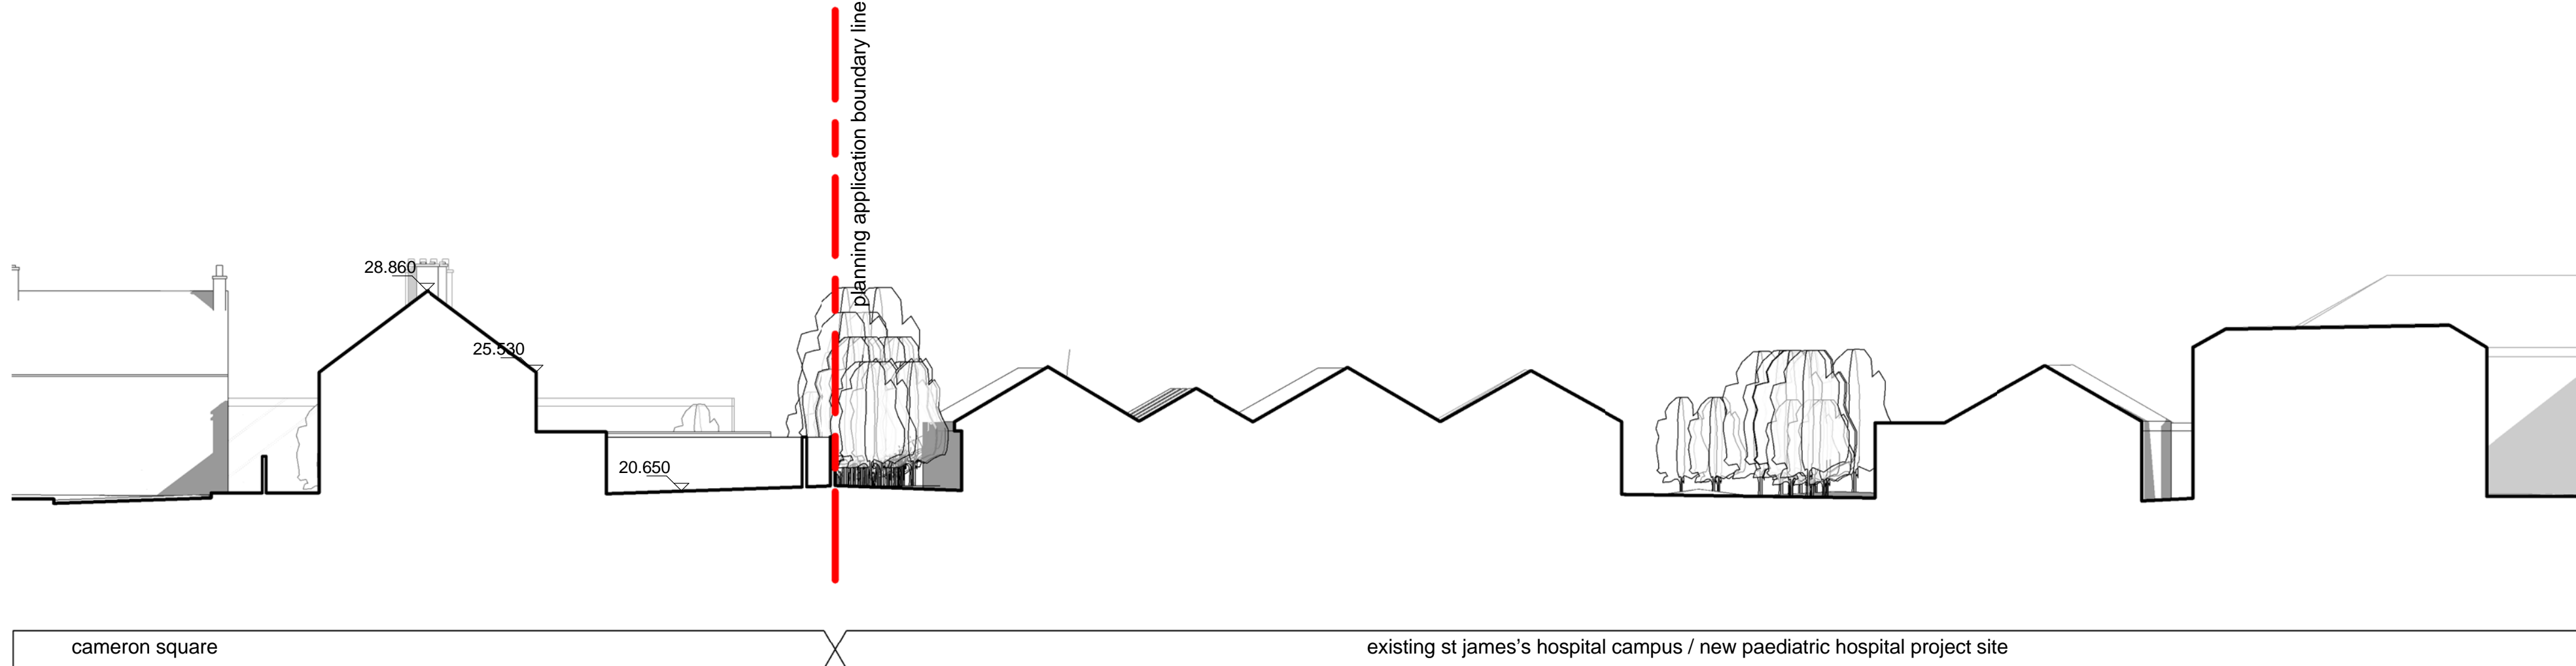

33 EXISTING SITE SECTION
1 : 200
REFER TO SHEET 3205 - 33 FOR CORRESPONDING PROPOSED CONDITION

			<div>0m4m8m12m16m20m</div> <div>SCALE 1:200</div> <div>DIMENSIONS IN MILLIMETRES</div> <div>LEVELS IN METRES</div>			<div>KEY PLAN</div> <div></div>			<div>CLIENT</div> <div><div><div><div>NCH</div><div>the new children's hospital</div></div><div><div>NATIONAL PAEDIATRIC HOSPITAL DEVELOPMENT BOARD</div><div>DESIGN BUILD EQUIP</div></div></div><div><div><div>BDP.</div><div>O'Connell Mahon Architects </div></div><div><div>Blackhall Green Blackhall Pl Dublin 7 Ireland T +353 (0) 474 0600 E info@oconnellmahon.ie www.bdp.com</div><div><div>9 Fitzwilliam Place Dublin 2 Dublin 7 Ireland T +353 (0) 676 7408 E info@oconnellmahon.ie www.oconnellmahon.ie</div></div></div></div></div>			<div>PROJECT TITLE</div> <div>National Paediatric Hospital Project</div> <div>new children's hospital</div>	
									<div>PROJECT NUMBER</div> <div>2006304</div>			<div>DRAWN BY</div> <div>BDP</div>			<div>SCALE</div> <div>1:200 @</div> <div>A0 H</div>			<div>DATE</div> <div>Aug 2015</div>			<div>REVISION</div> <div>-</div>	
<div>BDP</div> <div>DH</div> <div>August 2015</div>	</		