



ELEVATION 1
1 : 200

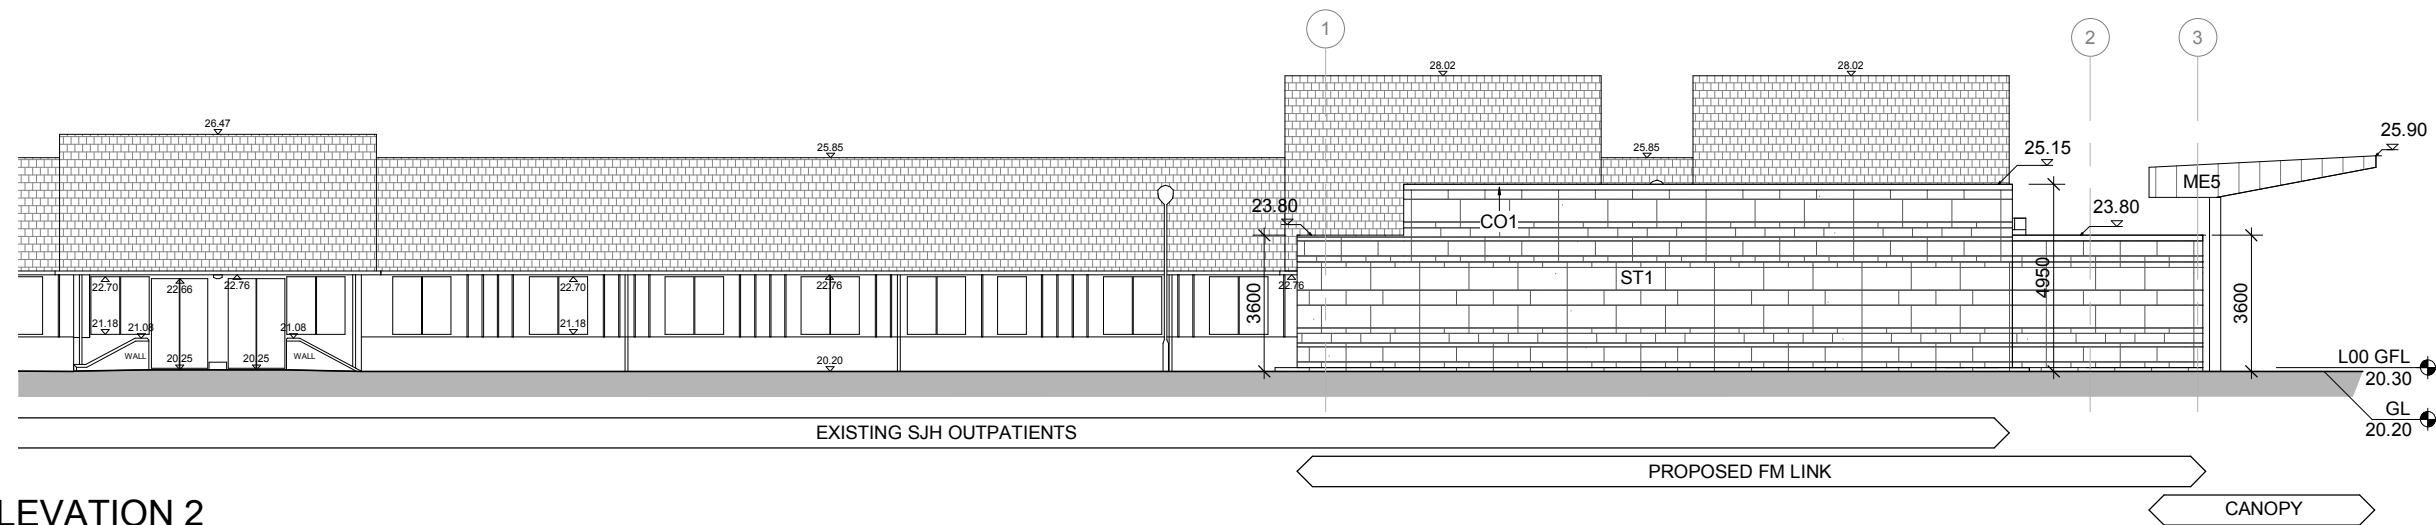


ELEVATION 2
1 : 200

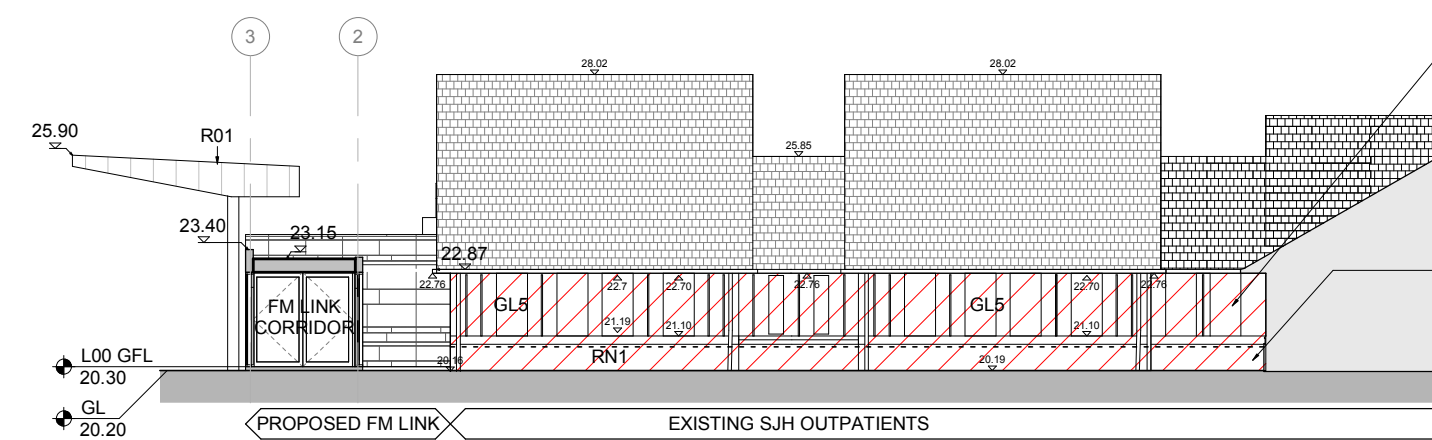


ELEVATION 3
1 : 200

SECTION OF EXISTING SJH OUTPATIENTS DEPARTMENT FACADE INDICATED IS TO BE UPGRADED TO ACHIEVE THE REQUIRED FIRE COMPARTMENTATION FROM THE REALIGNED OPEN AIR SJH HOSPITAL EXIT ROUTE IN ACCORDANCE WITH THE FIRE PROTECTION DWGS. EXISTING ORD FACADE CONFIGURATION AND EXTERNAL FINISHES ARE TO BE RETAINED AS-IS.


PORTION OF EXISTING 900 MM HIGH EARTH BERM TO BE REMOVED FROM BELOW WINDOW GILL LEVEL TO PROVIDE A LEVEL EXIT ROUTE FROM EXISTING SJH HOSPITAL EXIT DOOR. REFER TO PLANS. PROVIDE NEW RENDER FINISH TO MATCH EXISTING TO EXPOSED WALL AT LOW LEVEL

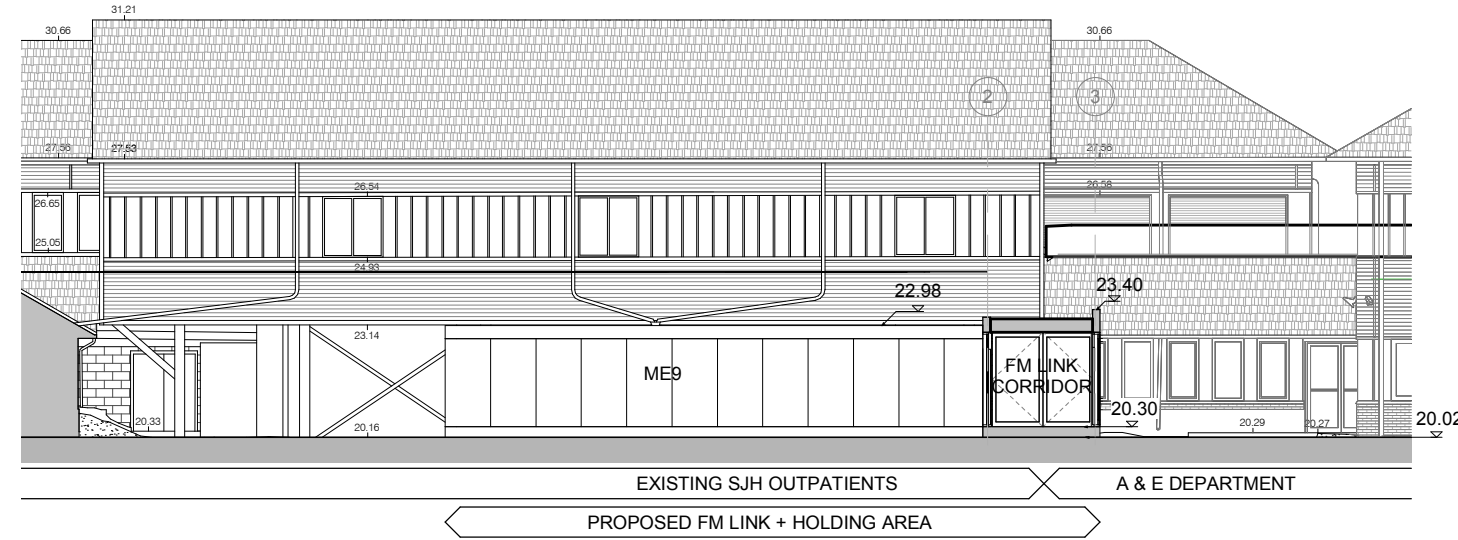


ELEVATION 4
1 : 200

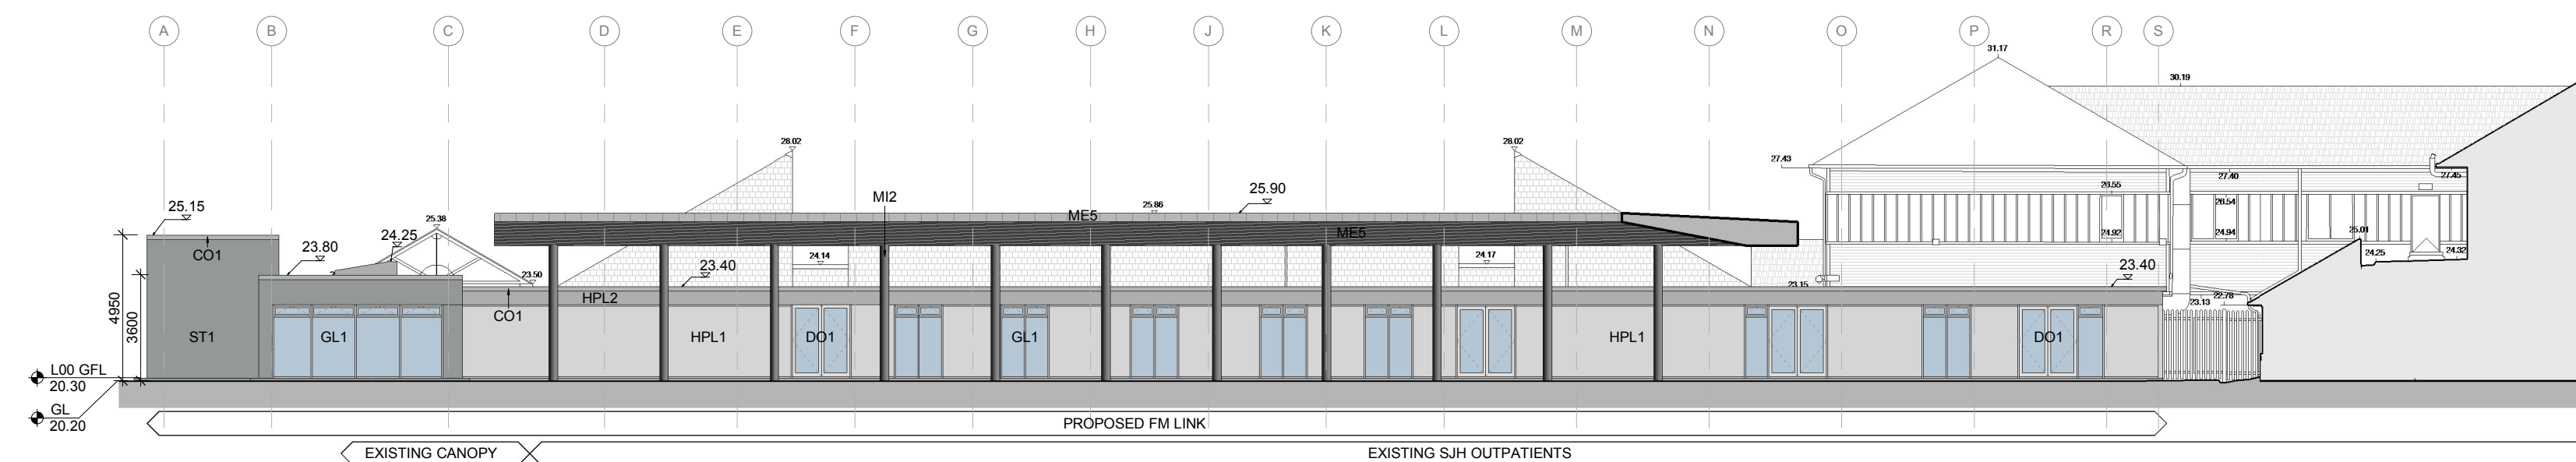

ELEVATION 5
1 : 200

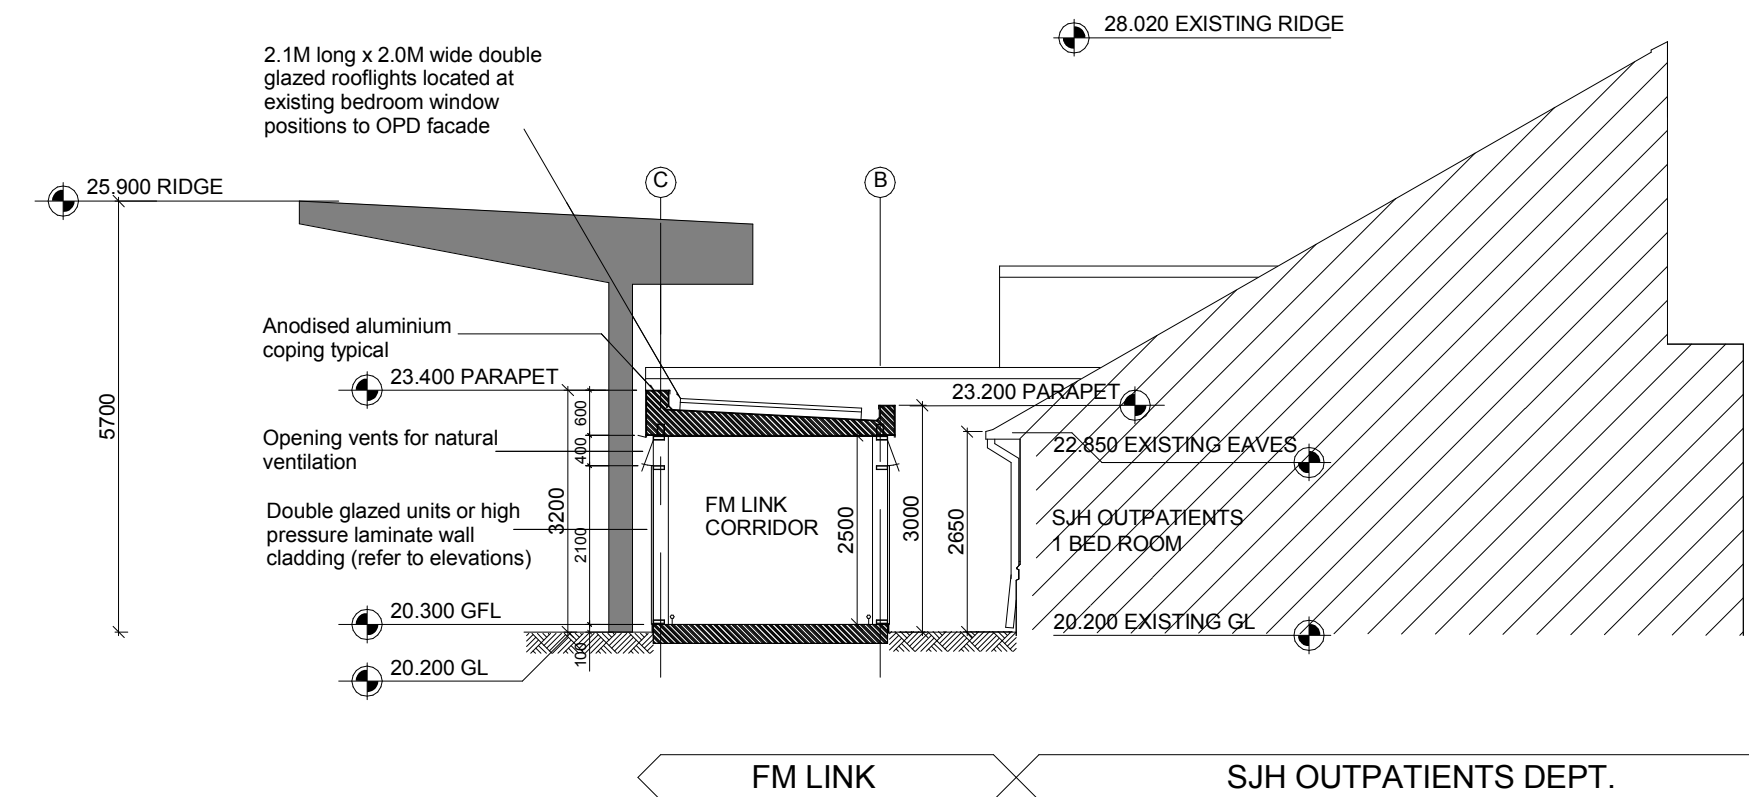

Section A-A
1 : 100

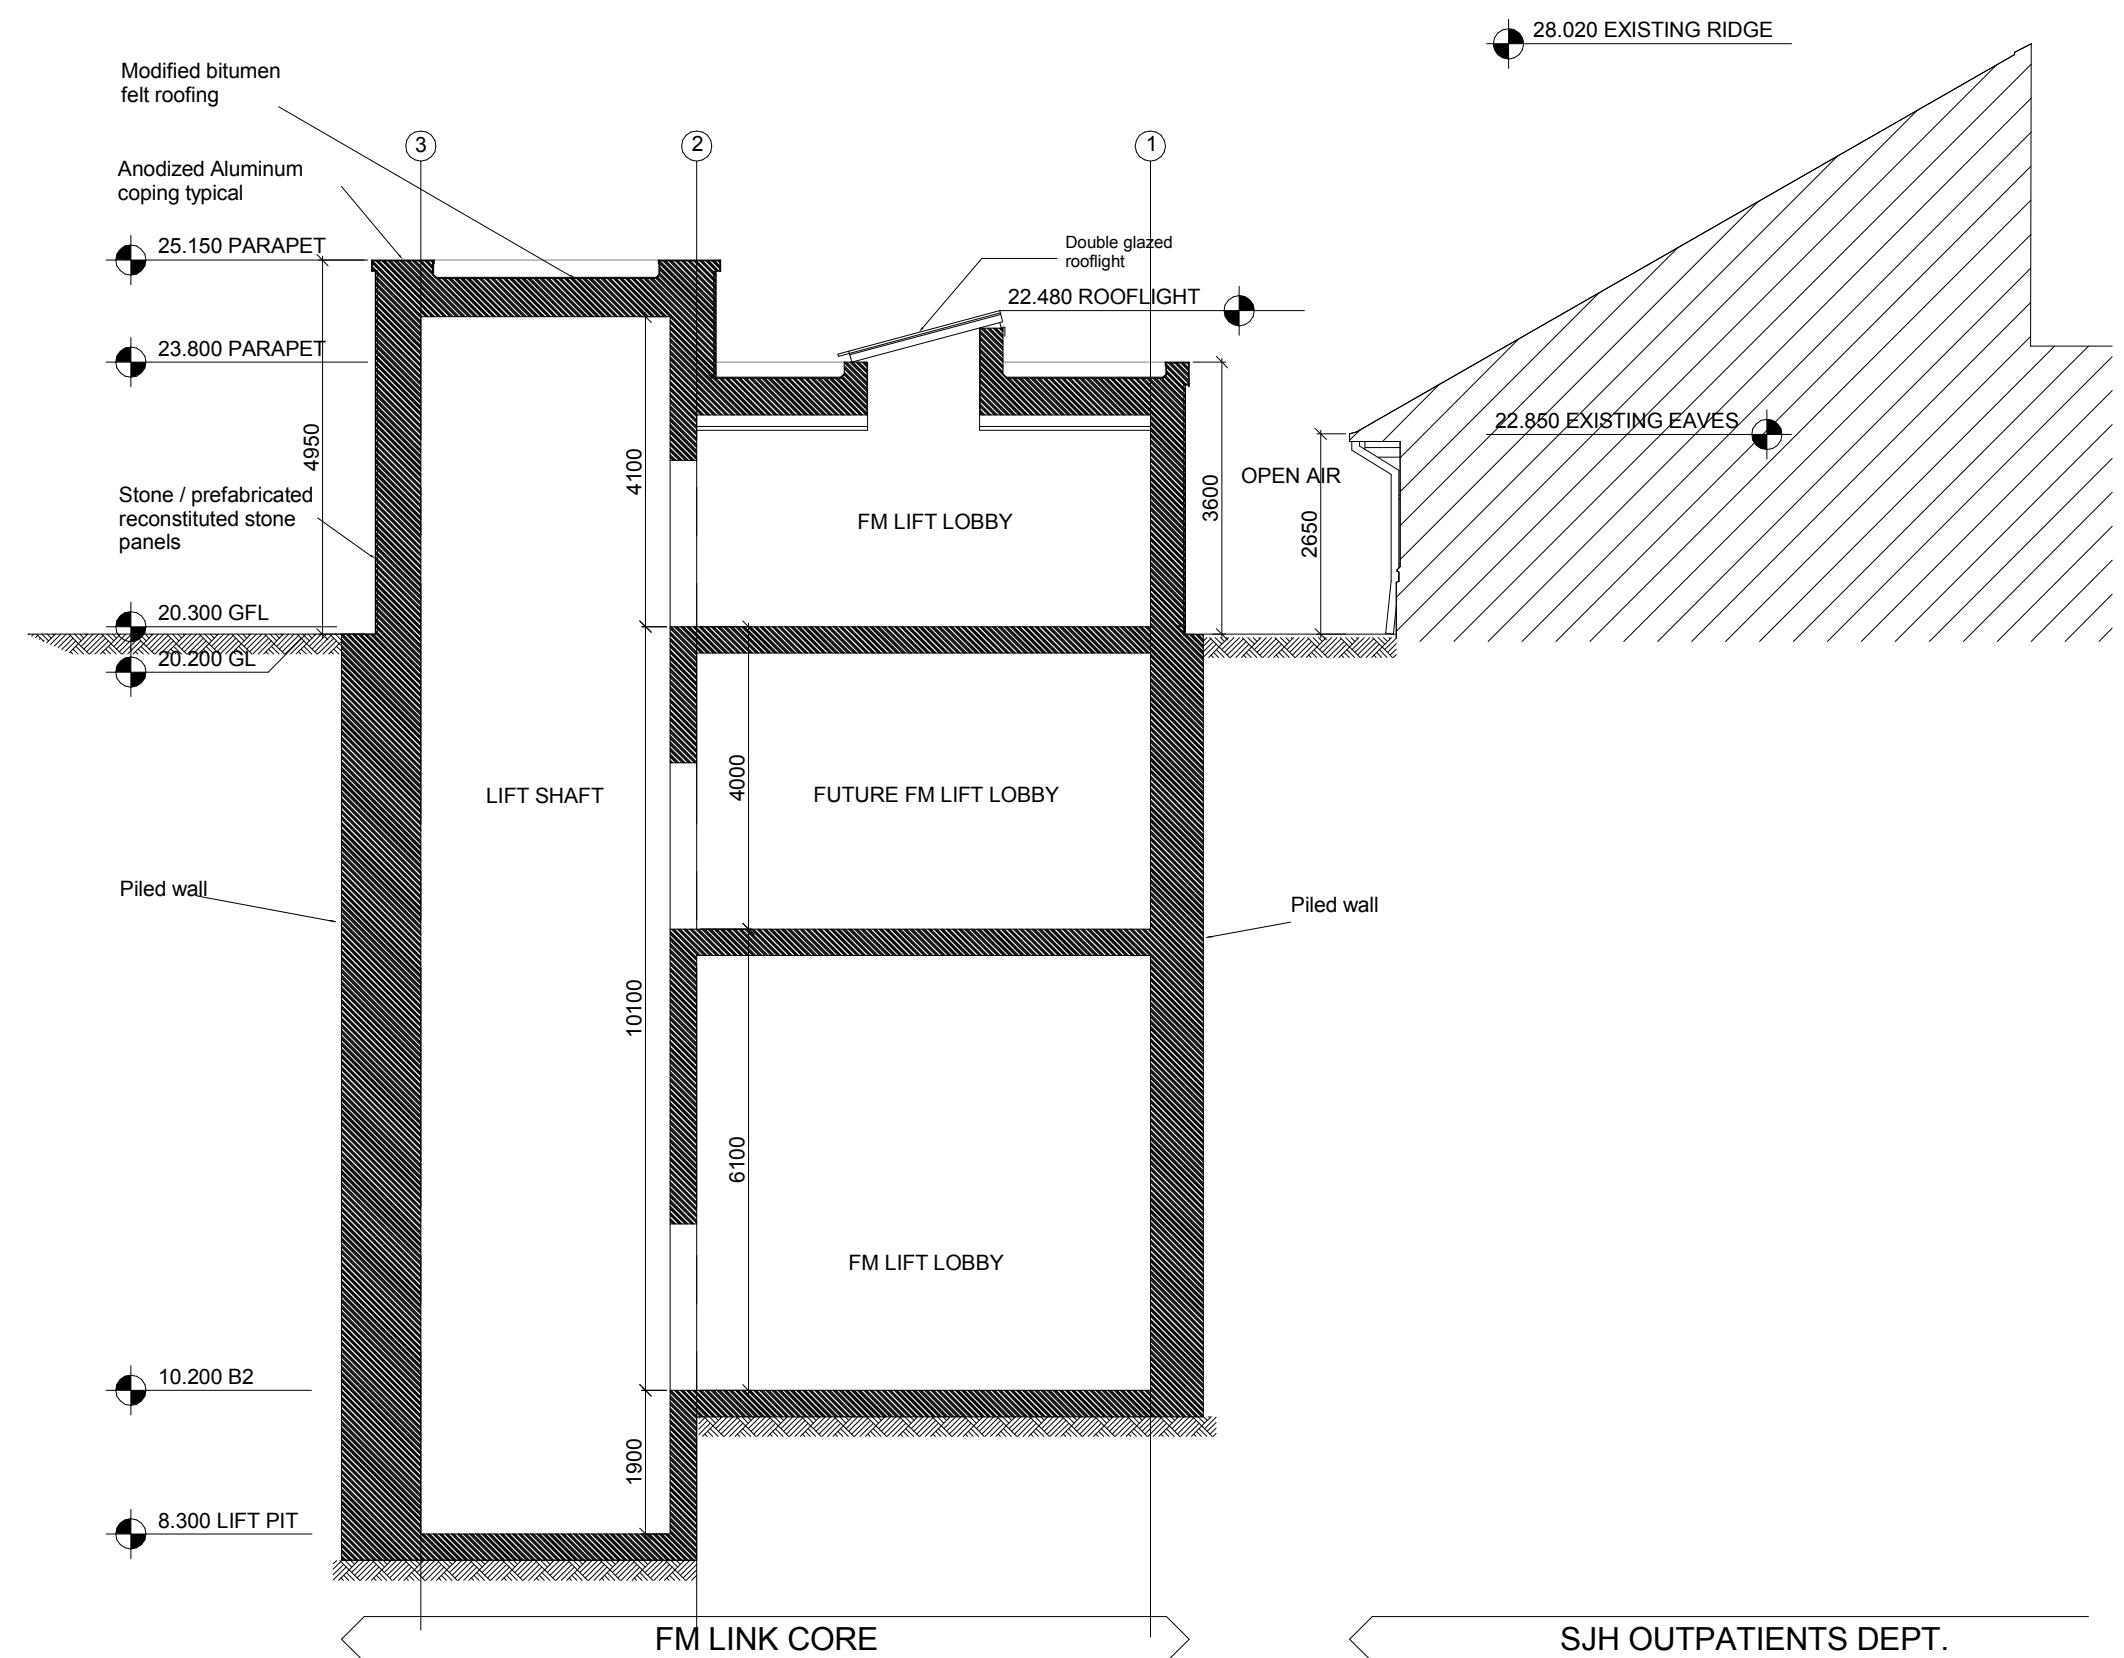

Section B-B
1 : 100

EXTERIOR ENVELOPE SPECIFICATION:

COPING:
CO1 - ANODIZED ALUMINIUM COPING

EXTERNAL DOORS:

DO1 - GLASS DOUBLE DOOR

GLAZING:

GL1 - CLEAR DOUBLE GLAZING

GL5 - CLEAR DOUBLE GLAZING 60 MIN FIRE RATED

METAL:

HPL1 - HIGH PRESSURE LAMINATE PANELS

ME5 - METAL PANEL TYPE 5 - ANODIZED ALUMINIUM PANEL

ME9 - INSULATED METAL CLADDING PANEL

MISCELLANEOUS:

MI2 - EXPOSED STEEL

EXTERNAL WALLS:

RN1 - RENDER



ROOFS:

RO1 - STANDING SEAM METAL ROOF

STONE

ST1 - NATURAL STONE RAINSCREEN SYSTEM

KEY PLAN

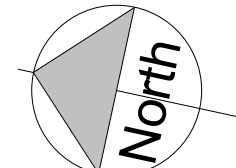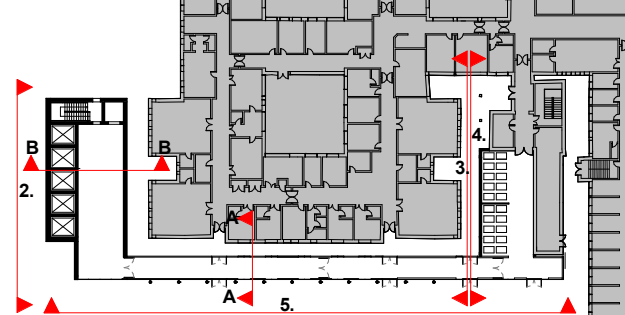

0m 4m 8m 12m 16m 20m

VISUAL SCALE 1:200 @ A1

CLIENT



BDP. O'Connell Mahon Architects I

Blackhall Green
Blackhall Pl
Dublin 7
Ireland
T +353 (1) 474 0600
E dublin@bdp.com
www.bdp.com

9 Fitzwilliam Place
Dublin 2
Ireland
T +353 (1) 676 7408
E info@oconnellmahon.ie
www.oconnellmahon.ie

PROJECT TITLE
National Paediatric Hospital Project
national childrens hospital

2006304

FM Link Elevations & Sections

PLANNING

NPH_A_OCMA_DR_ZZ_FM_2001

AV

@ A1

As indicated

Aug 2015

REVISION