


1 Level 00
1 : 500

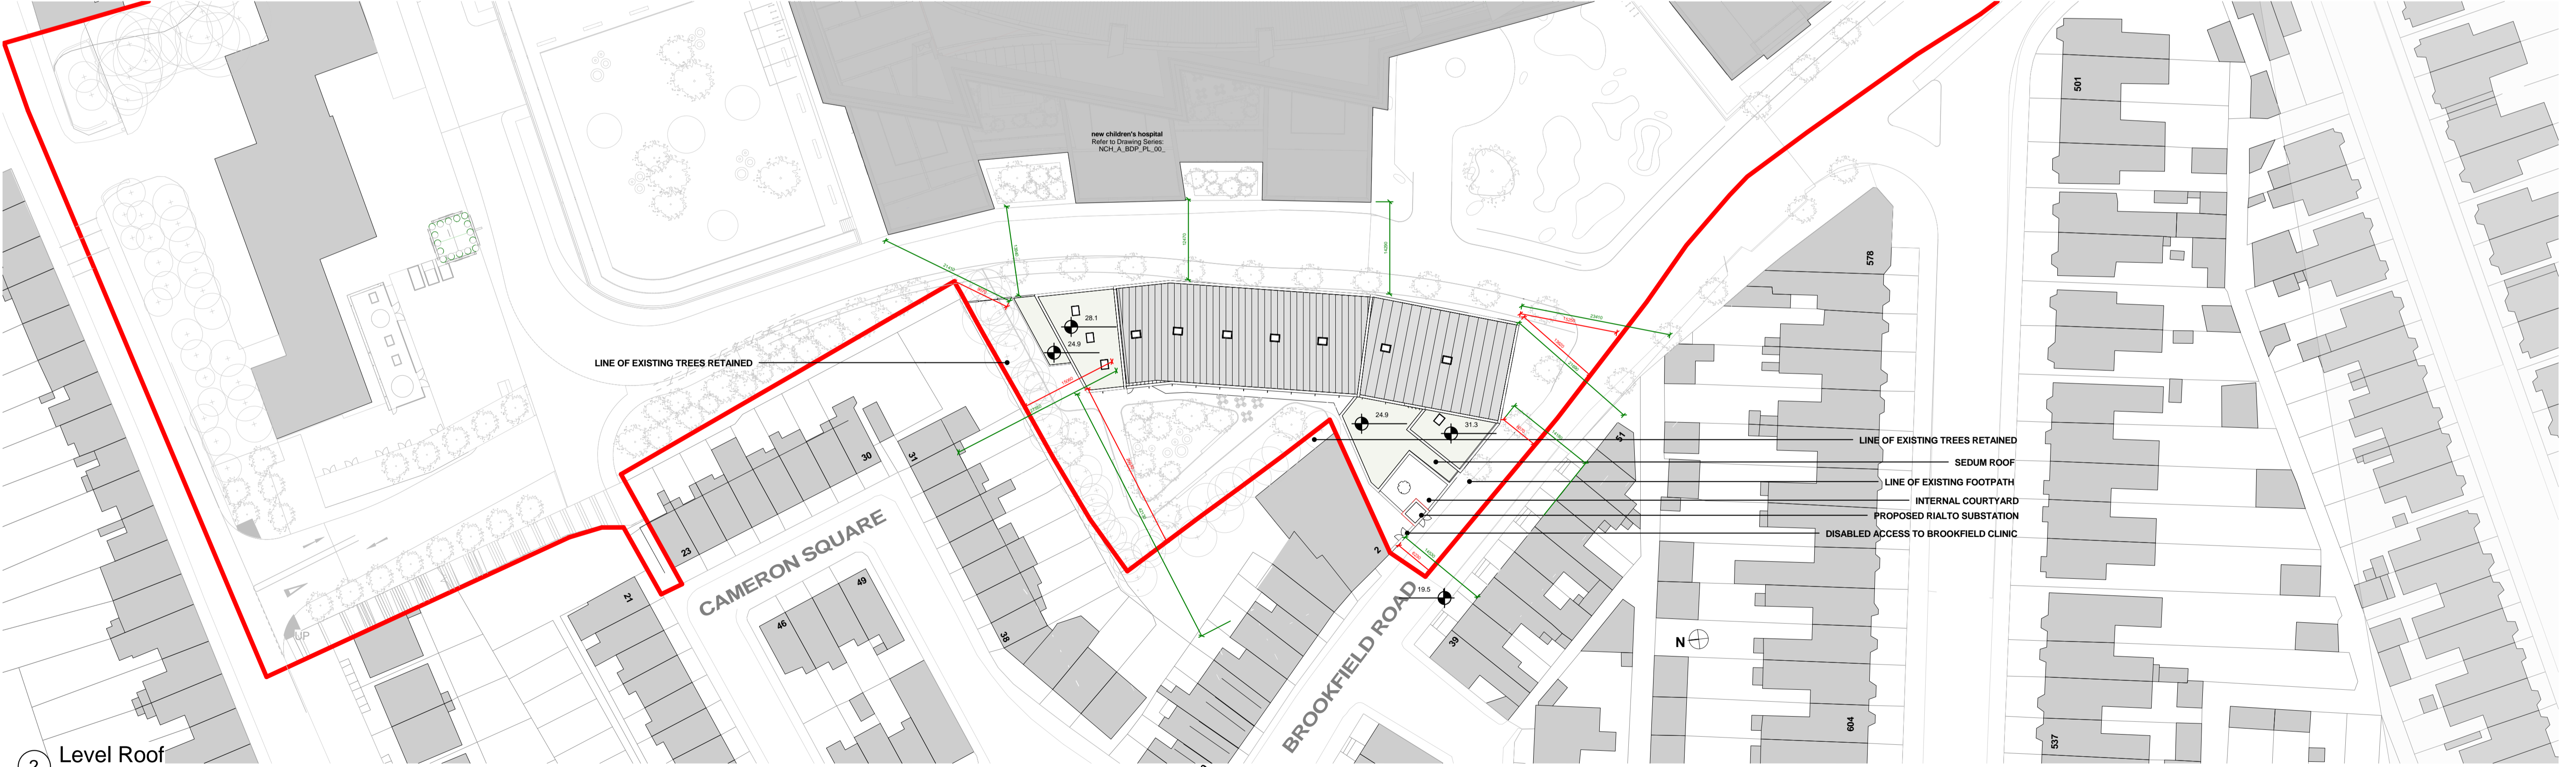

2 Level Roof
1 : 500

LEGEND

Planning Application Boundary Line

→ Dimension to Planning Application Boundary Line

→ Dimension to adjacent buildings

Existing buildings

DIMENSIONS IN MILLIMETRES
LEVELS IN METRES

| | | | |
|--------|---------|------|-------------|
| BDP | | DH | August 2015 |
| DESIGN | CHECKED | DATE | |
| DESIGN | CHECKED | DATE | |
| DESIGN | CHECKED | DATE | |

OS Map Sheet No. 3263-12;
reproduced with permission of Ordnance Survey Ireland
Licence no. CY0118
© Ordnance Survey Ireland, / Government of Ireland

NCH
the new children's hospital

NATIONAL PAEDIATRIC HOSPITAL DEVELOPMENT BOARD

DESIGN BUILD EQUIP

BDP.

Blackhall Green
Blackhall PI
Dublin 7
Ireland
T +353 (1) 474 0600
E dublin@bdp.com
www.bdp.com

O'Connell Mahon Architects

9 Fitzwilliam Place
Dublin 2
Ireland
T +353 (1) 676 7408
E info@oconnellmahon.ie
www.oconnellmahon.ie

PROJECT TITLE
**National Paediatric Hospital Project
Family Accommodation Unit**

DATE
As indicated

© A1

DATE
Aug 2015

REVISION
-

STAGE 2A

NPH-A-BDP-PL-00-FA-1100