



Light & Ventilation

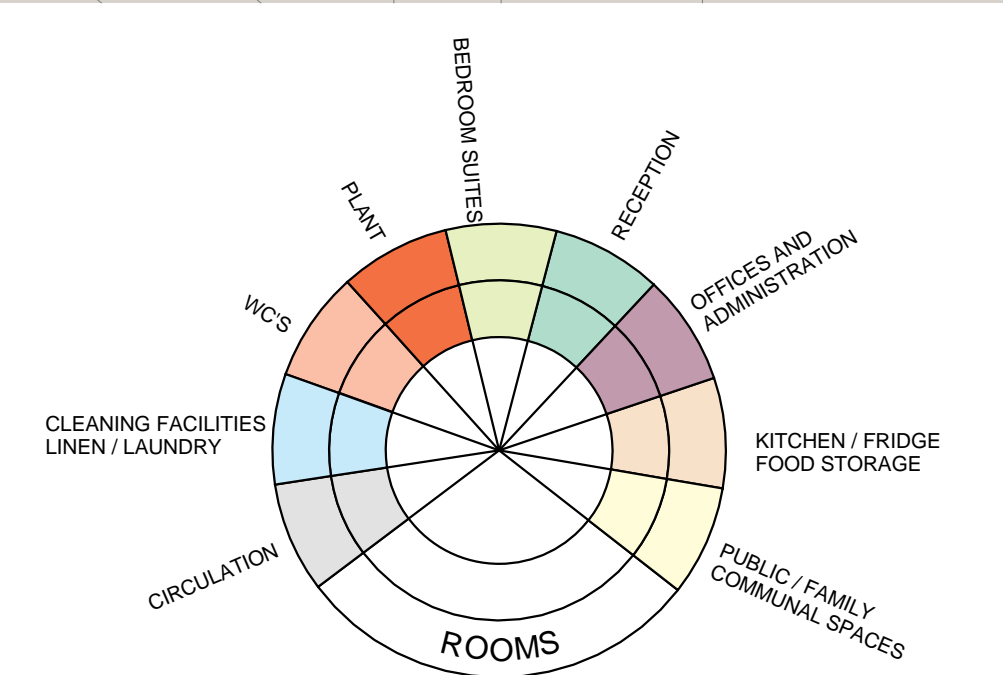

1 Level -01 Plan
1 : 200

LEGEND

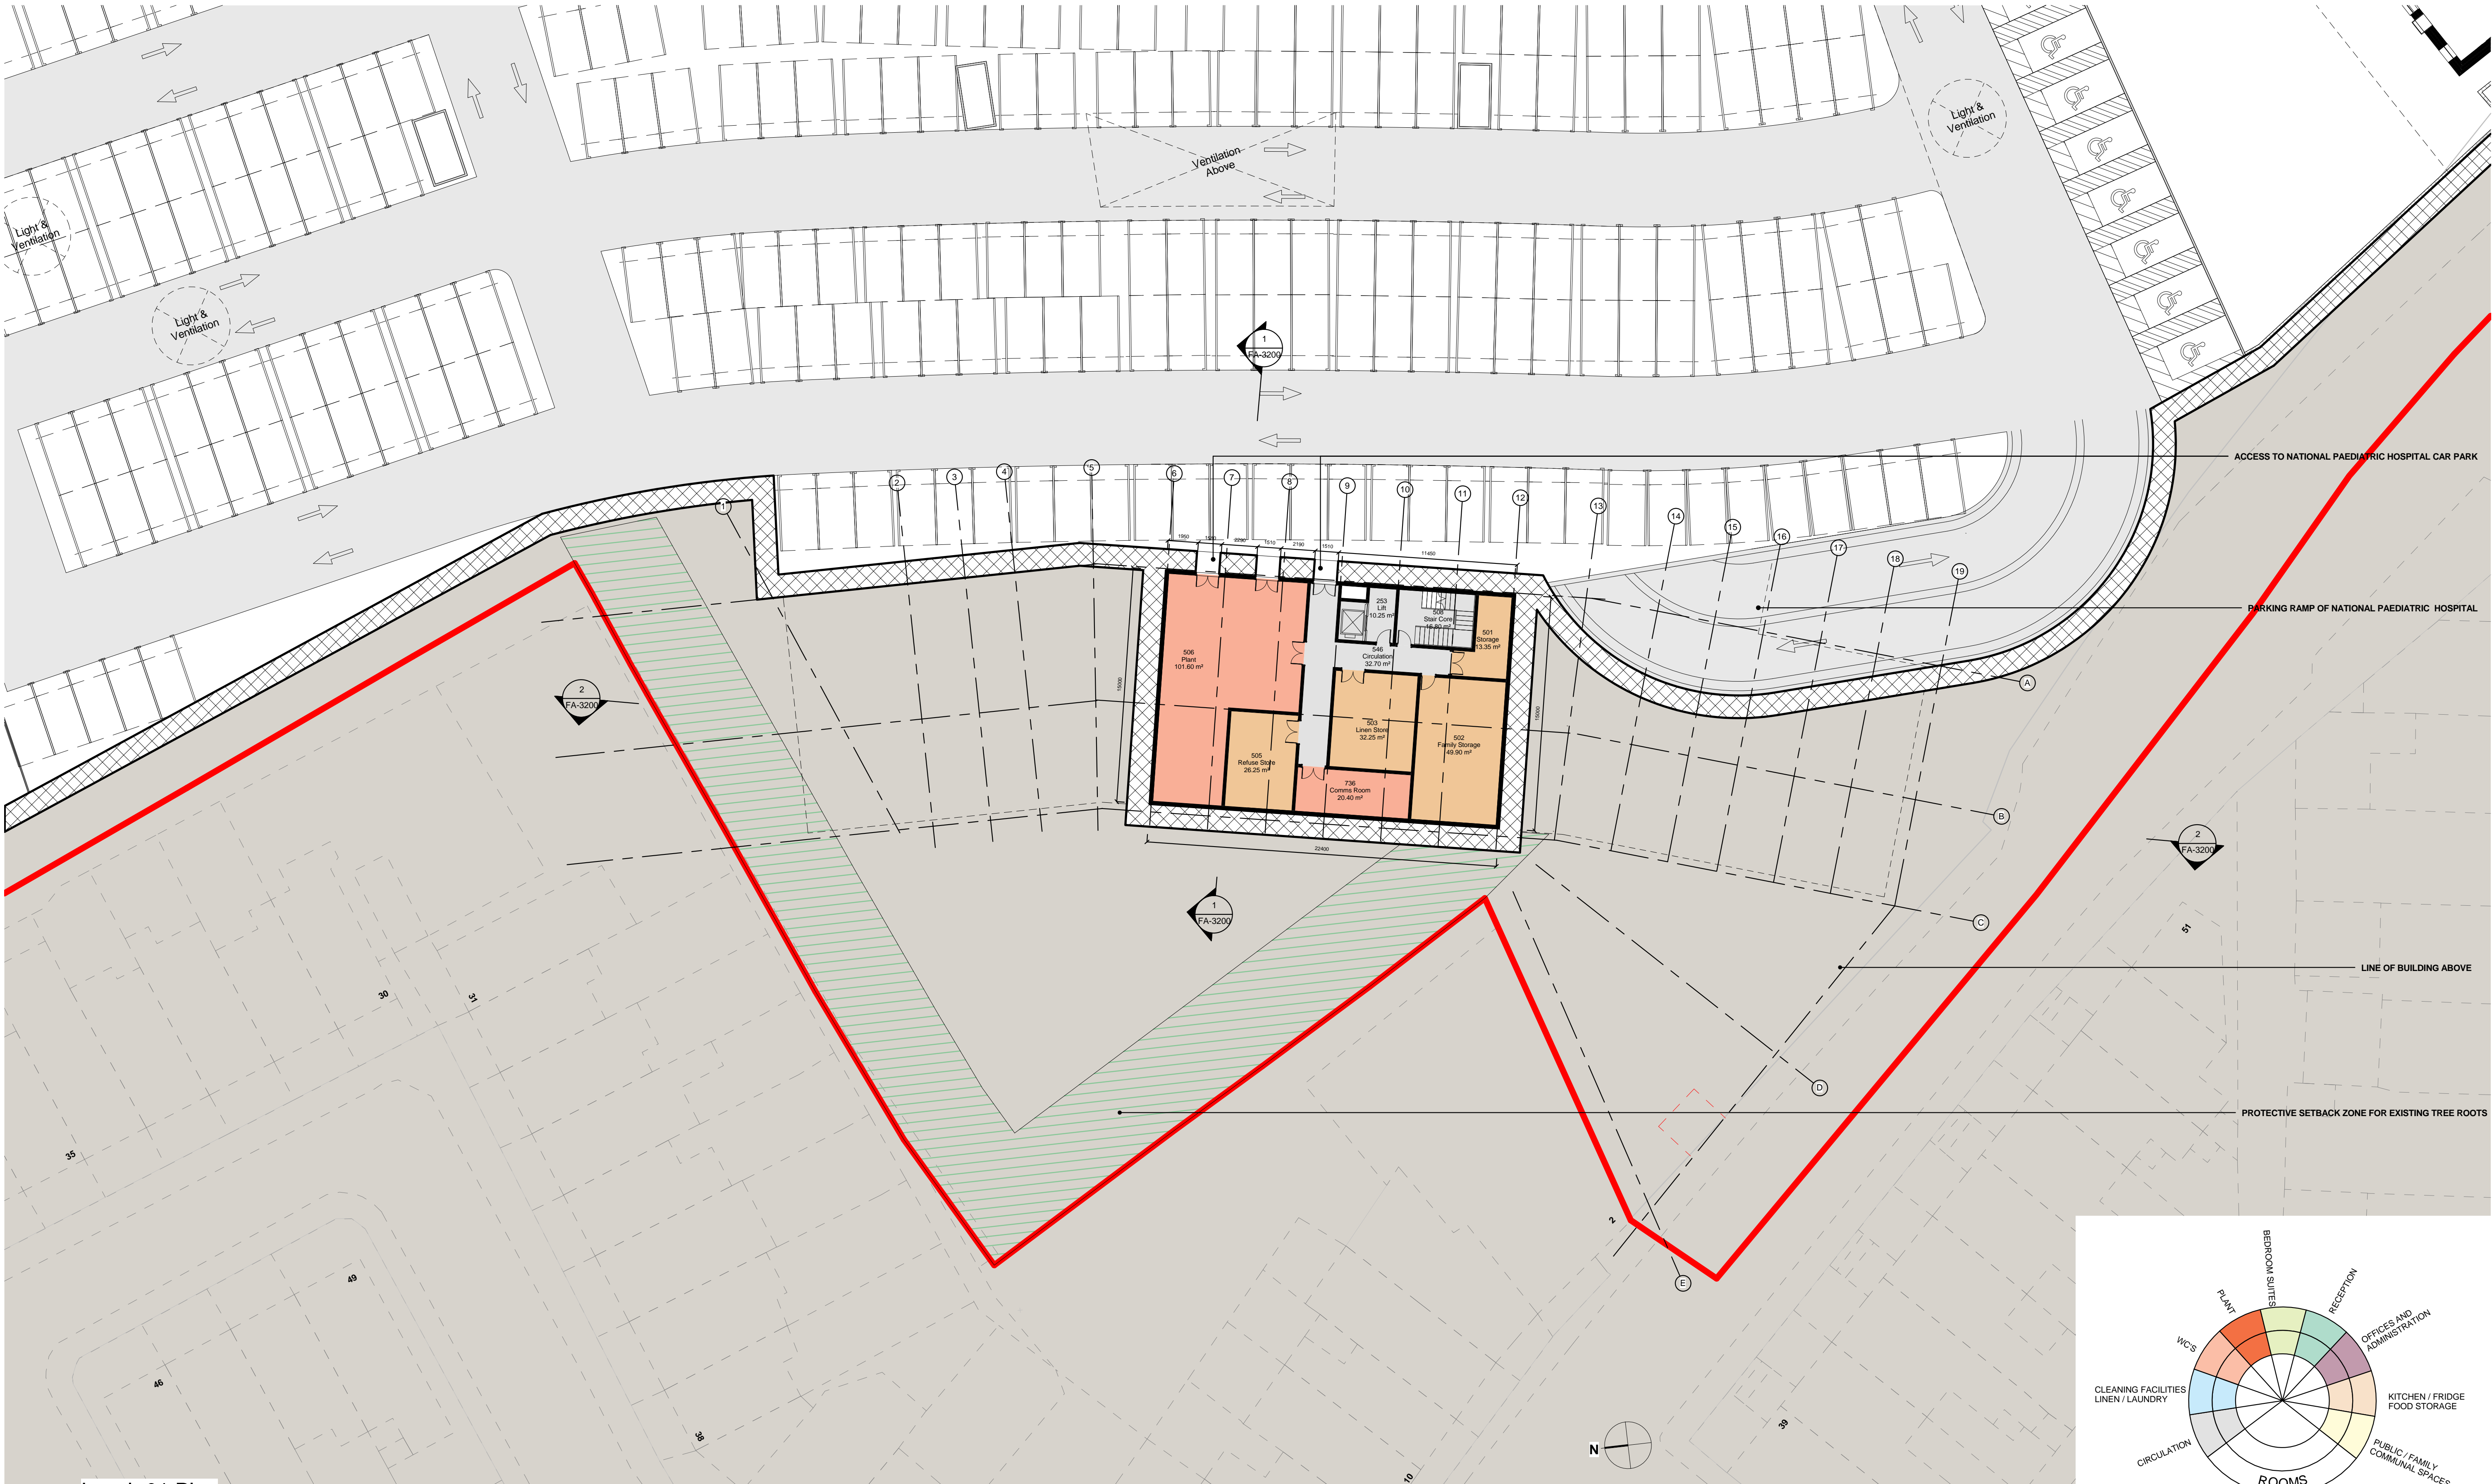

SITE BOUNDARY

DIMENSIONS IN MILLIMETRES
LEVELS IN METRES

BDP DH August 2015

BDP DH August 2015

NATIONAL
PAEDIATRIC
HOSPITAL
DEVELOPMENT
BOARD

DESIGN
BUILD
EQUIP

BDP.

Blackhall Green
Blackhall PI
Dublin 2
Dublin 7
Ireland
T +353 (1) 474 0600
E info@oconnellmahon.ie
www.bdp.com

O'Connell Mahon Architects

9 Fitzwilliam Place
Dublin 2
Ireland
T +353 (1) 676 7408
E info@oconnellmahon.ie
www.oconnellmahon.ie

PROJECT TITLE
National Paediatric Hospital Project
Family Accommodation Unit

LEVEL LG - FLOOR PLAN

STAGE 2A

NPH-A-BDP-PL-LG-FA-1205

@ A1

1 : 200

Aug 2015

REVISION
-