


1 EXISTING SITE SECTION
1 : 200
REFER TO SHEET 3206 - 1 FOR CORRESPONDING PROPOSED CONDITION

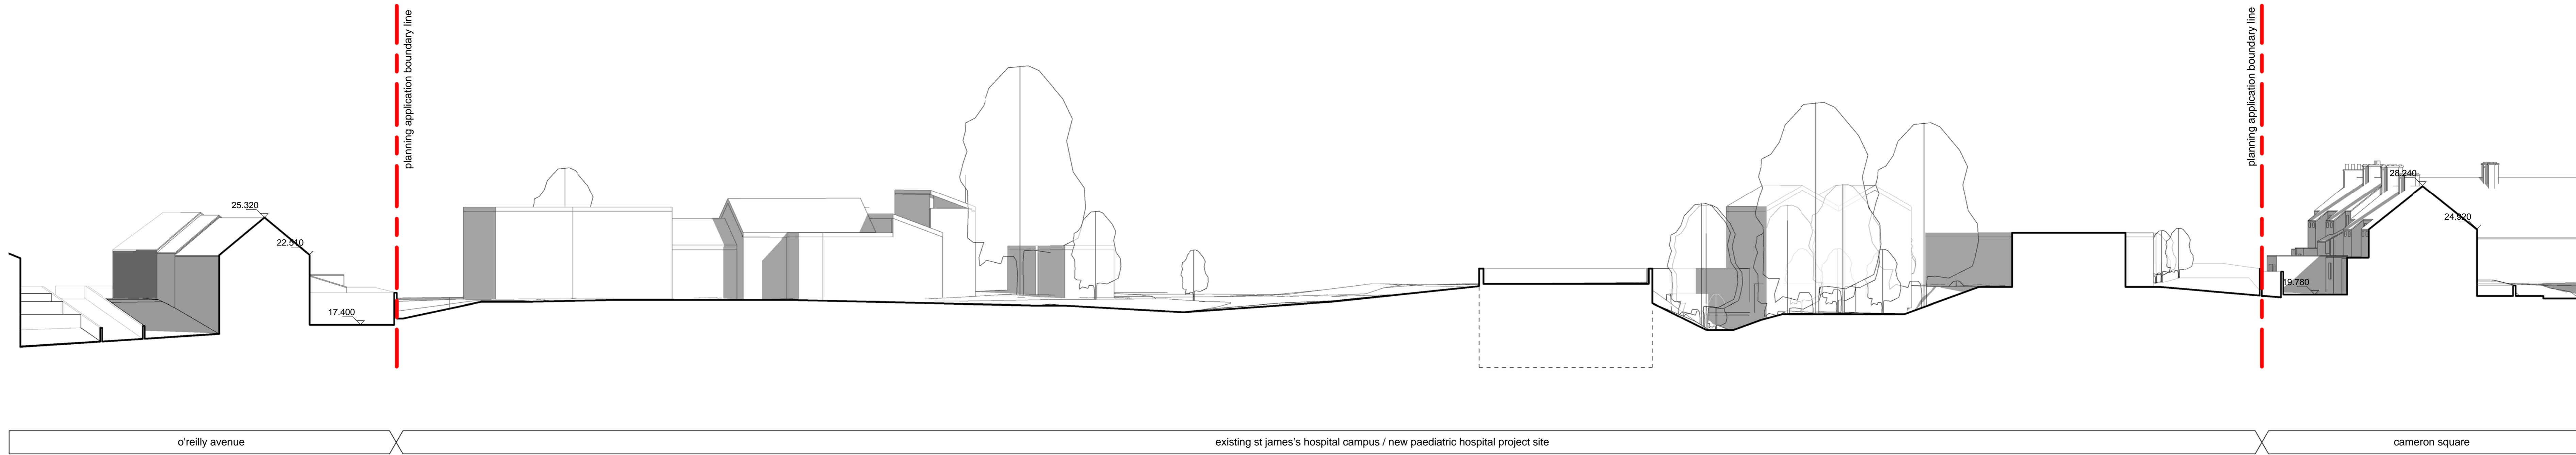

3 EXISTING SITE SECTION
1 : 200
REFER TO SHEET 2207 - 3 FOR CORRESPONDING PROPOSED CONDITION



5 EXISTING SITE SECTION
1 : 200
REFER TO SHEET 2205 - 5 FOR CORRESPONDING PROPOSED CONDITION

BDP DH August 2015

REVISION DESCRIPTION DRAWN CHECKED DATE

0m 4m 8m 12m 16m 20m
SCALE 1:200
DIMENSIONS IN MILLIMETRES
LEVELS IN METRES



BDP. O'Connell Mahon Architects |
Backhal Green
Blackhal PH
Dublin 7
Ireland
T +353 (0) 474 0600
E dublin@bdp.com
www.bdp.com
9 Fitzwilliam Place
Dublin 2
Ireland
T +353 (0) 676 7408
E info@oconnellmahon.ie
www.oconnellmahon.ie

PROJECT TITLE
National Paediatric Hospital Project
new children's hospital

PROJECT NUMBER
2006304

DRAWING TITLE
EXISTING SITE SECTIONS -
NORTH AND SOUTH

PLANNING

DRAWING NO
NPH-A-BDP-PL-ZZ-EX-3200

DRAWN BY
BDP

SCALE
1:200 @
A0 H

DATE
Aug 2015

REVISION
•